


- CONSTRUCTION.



1. XXXXX

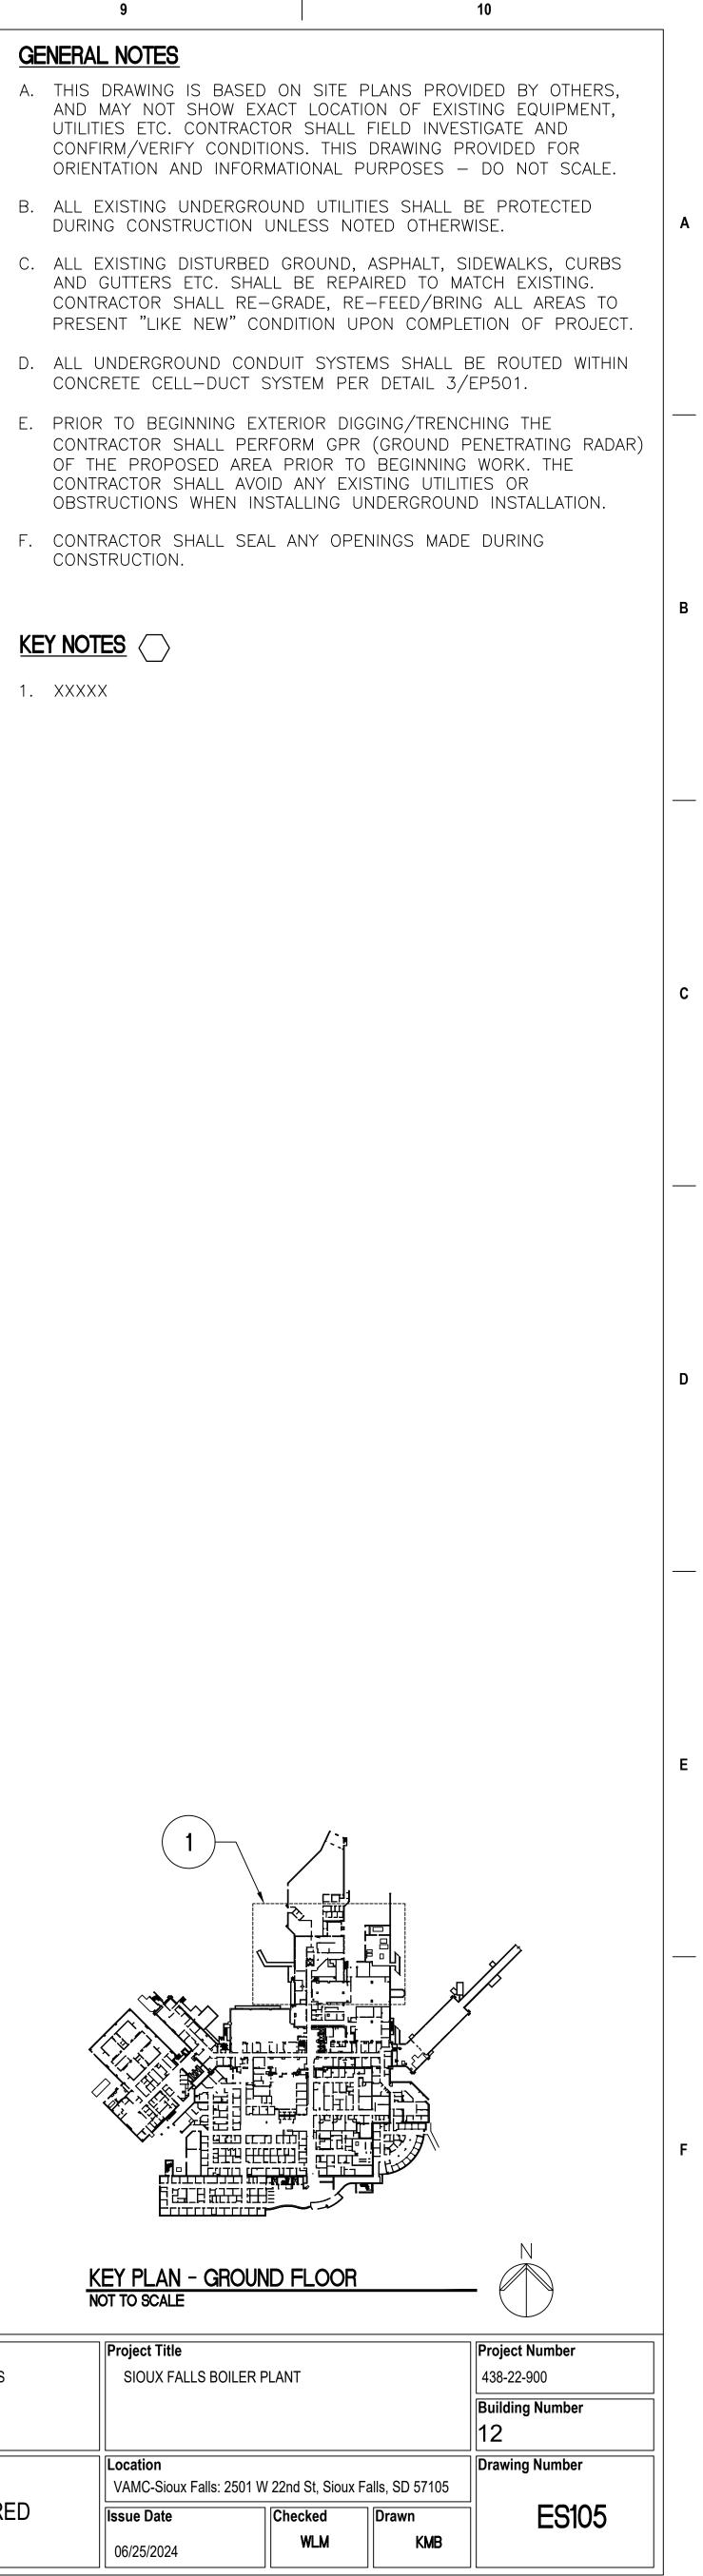

	Drawing Title	Phase	Project Title
e of Iction cilities	NEW TUNNEL PLAN	100% CONSTRUCTION DOCUMENTS	SIOUX FALLS BOILER PLANT
ment	Approved: Project Director		Location VAMC-Sioux Falls: 2501 W 22nd St, S
Department Terans Ts		FULLY SPRINKLERED	Issue DateChecked06/25/2024WLM
	7	8	9